

GRAPHIC SCALE




SCALE: 1"=200'

PLAT 100-100-100-100

UNPLATTED

MONUMENT  
4' DEEP.  
DN. W/ 3"  
SURFACE.

8  
3  
1  
/95)

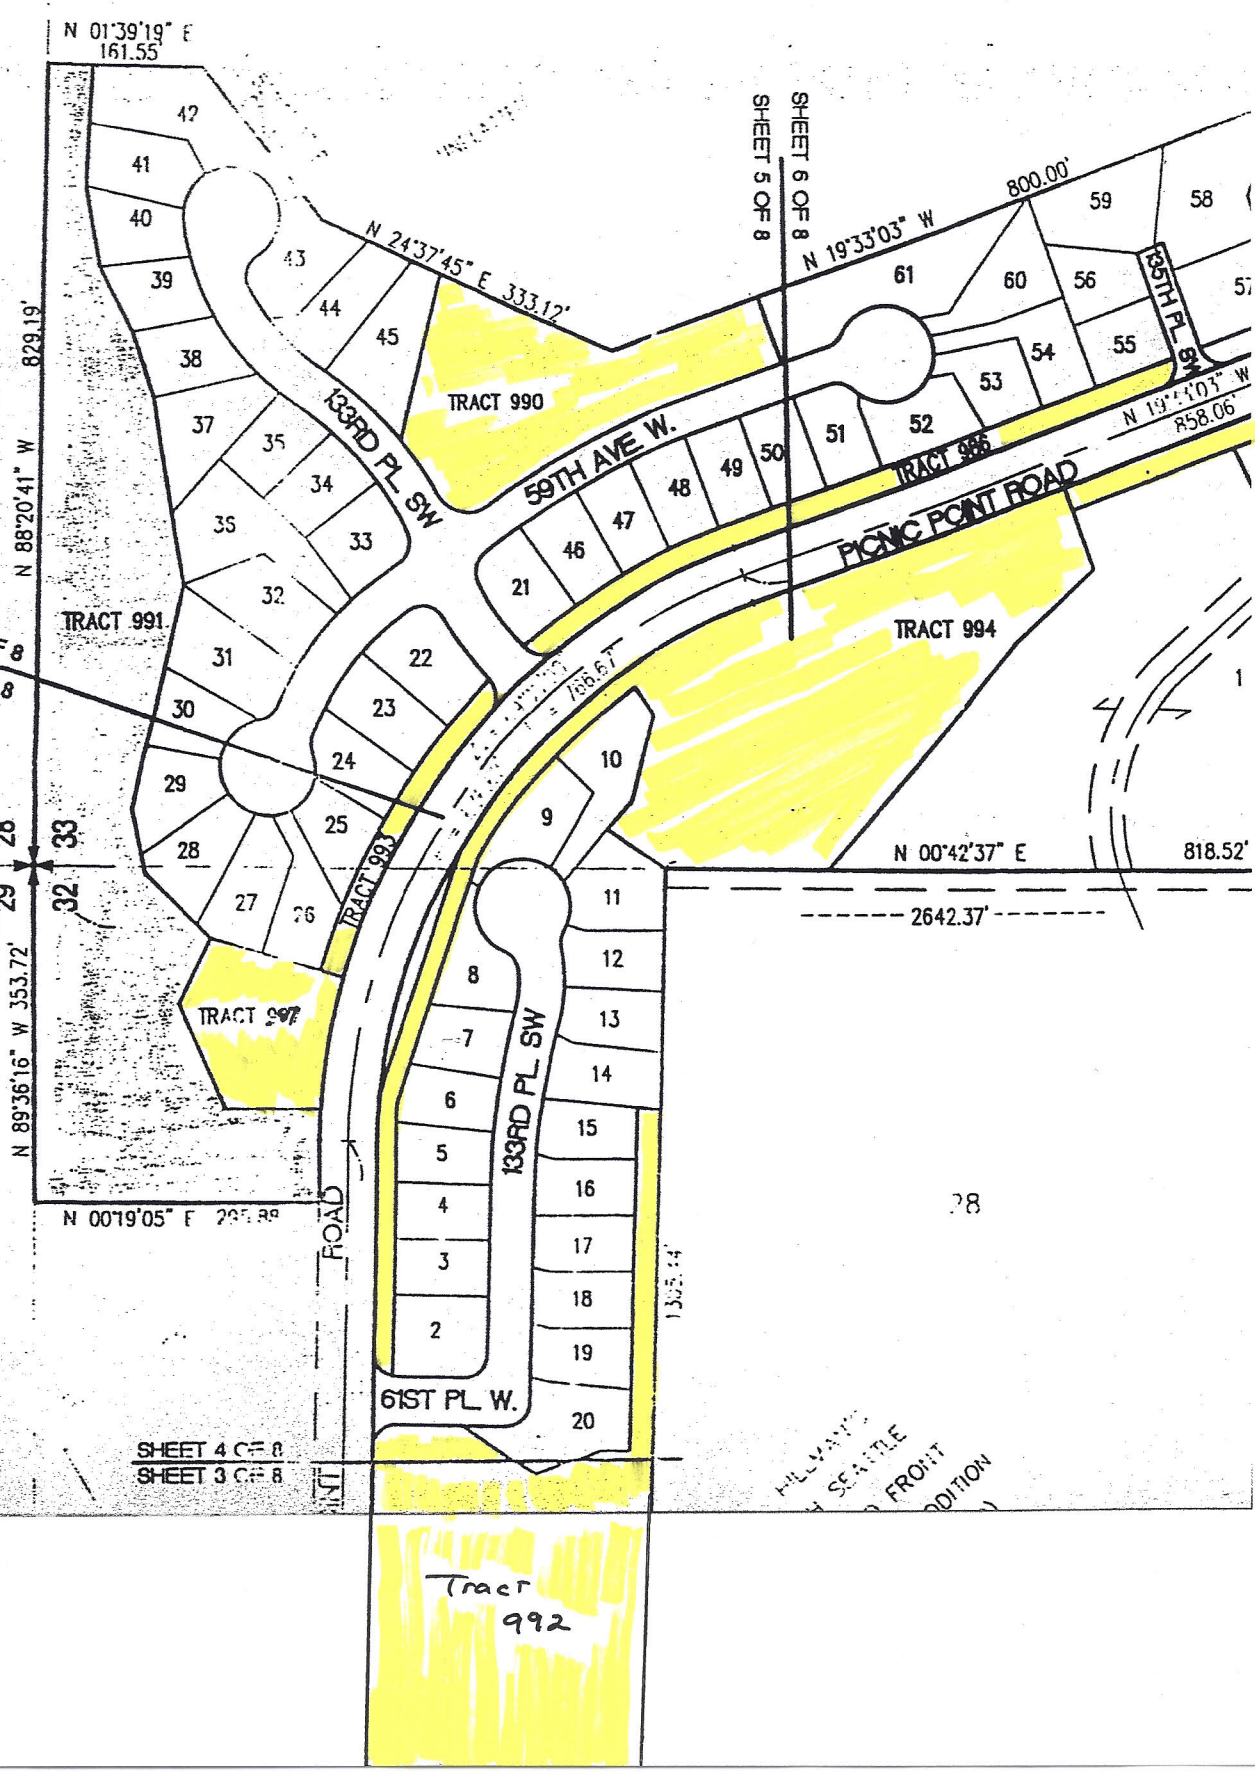


SHEET 4 OF 8  
SHEET 3 OF 8

SHEET 5 OF 8  
SHEET 6 OF 8

HILLWAY  
SEATTLE  
FRONT  
ADDITION

Tract  
992

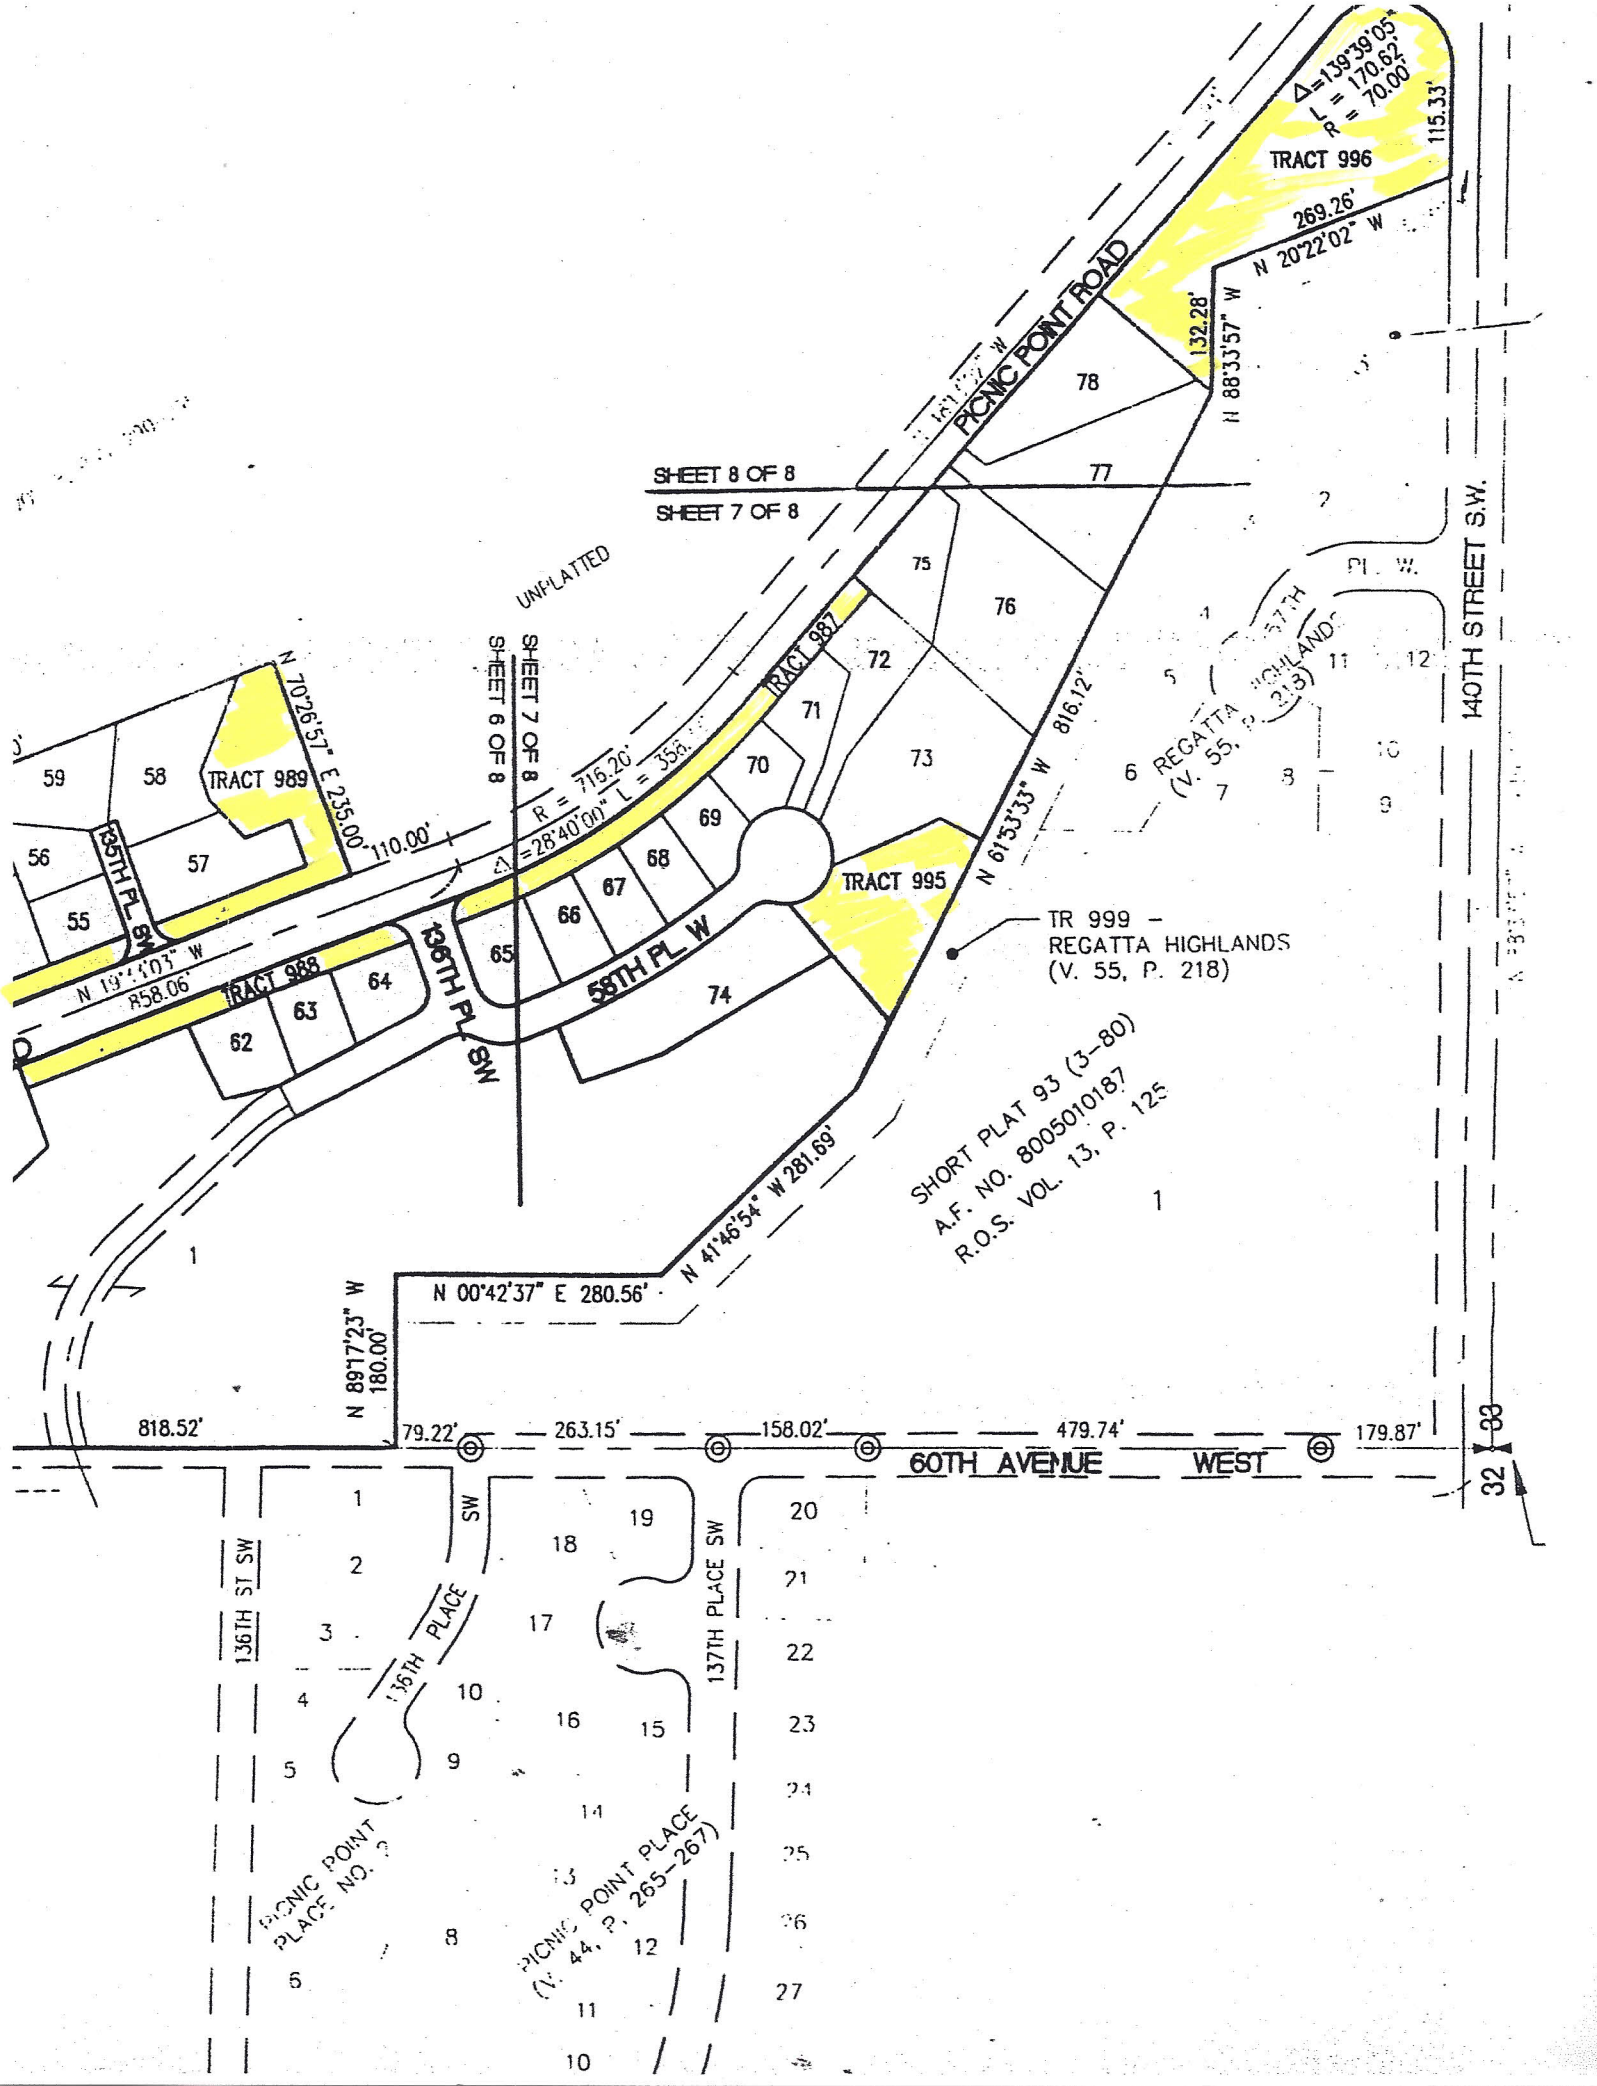

SHEET 8 OF 8  
SHEET 7 OF 8

UNPLATTED  
SHEET 7 OF 8  
SHEET 6 OF 8


REGATTA HIGHLANDS  
(V. 55, P. 213)

TR 999 -  
REGATTA HIGHLANDS  
(V. 55, P. 218)

SHORT PLAT 93 (3-80)  
A.F. NO. 8005010187  
R.O.S. VOL. 13, P. 125

140TH STREET SW.

60TH AVENUE WEST

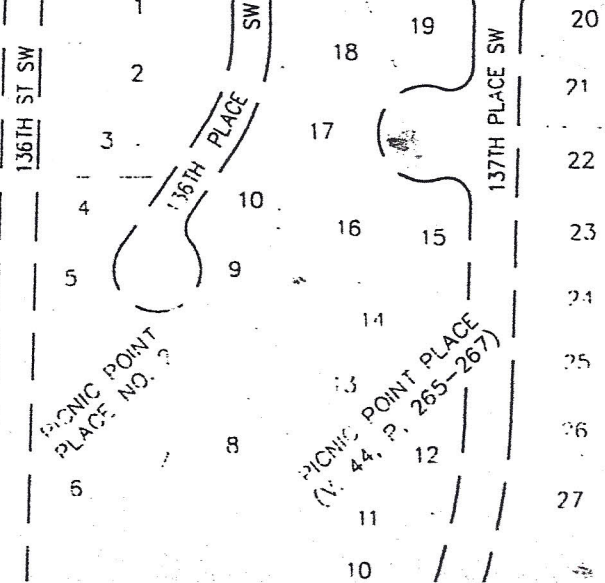

32' - 08"